



Notes:

All dimensions to be checked on site.  
Do not scale from this drawing.  
Drawings taken from disks provided.  
Check survey undertaken only.  
Subject to Local Authority approval.

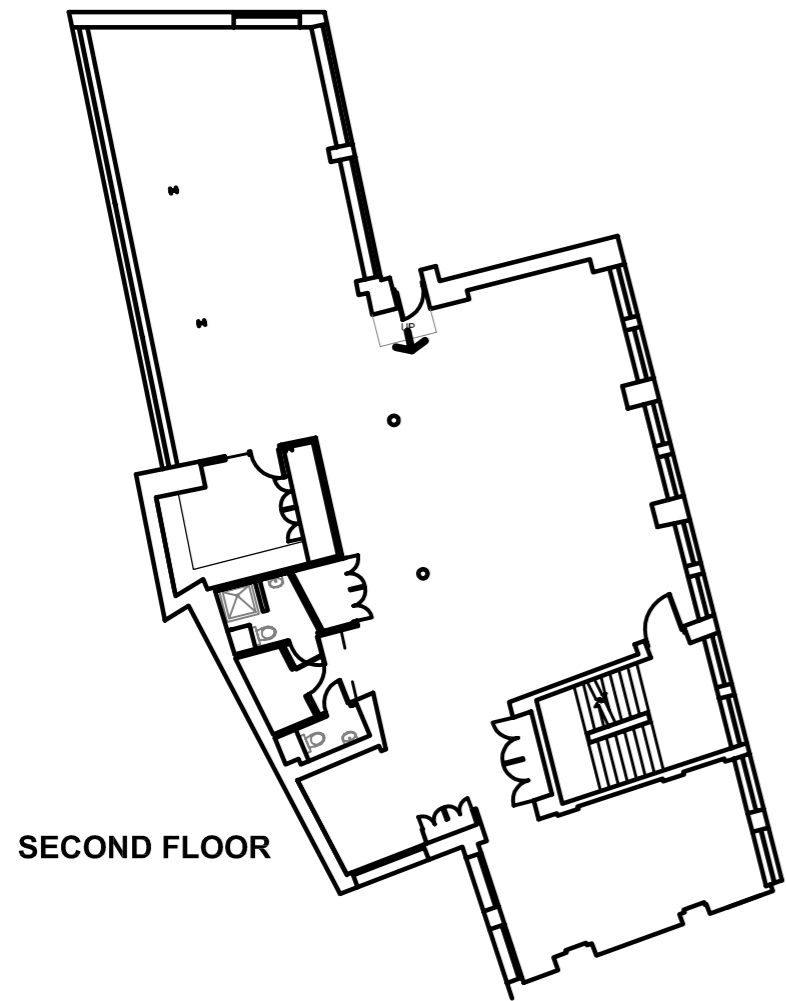


SECOND FLOOR

SECOND FLOOR PLAN DRAWN USING SURVEY INFORMATION PROVIDED BY OTHERS

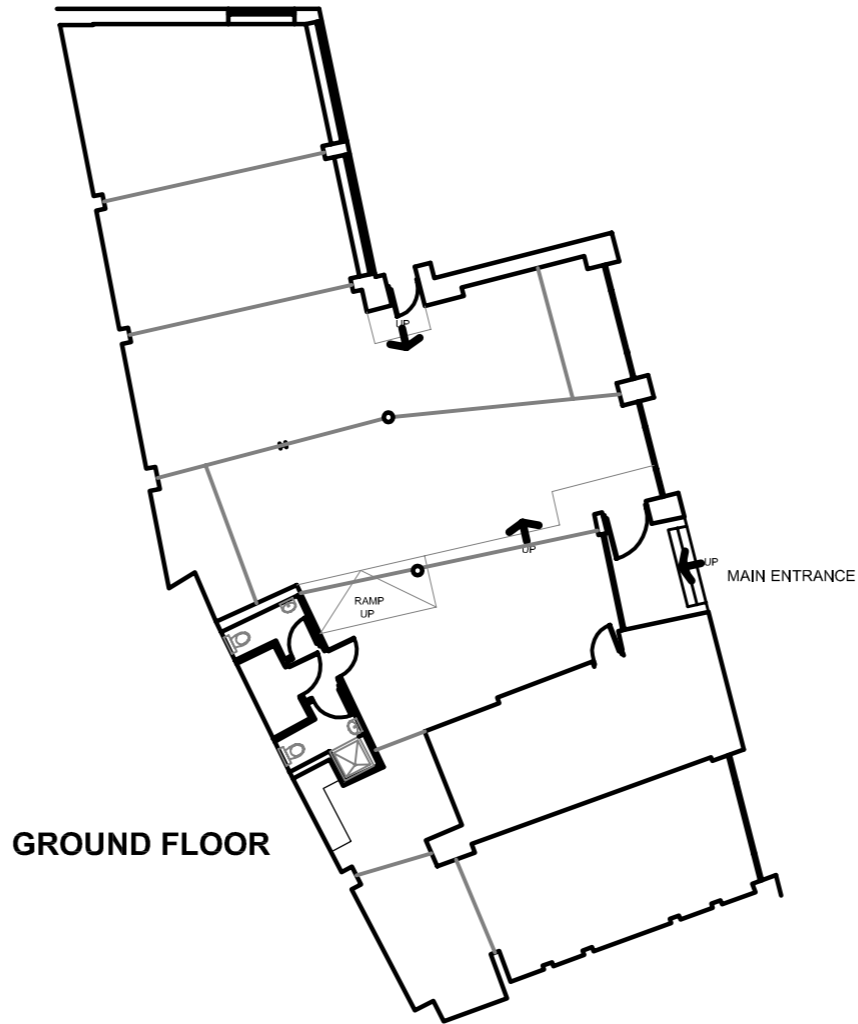

GROUND FLOOR

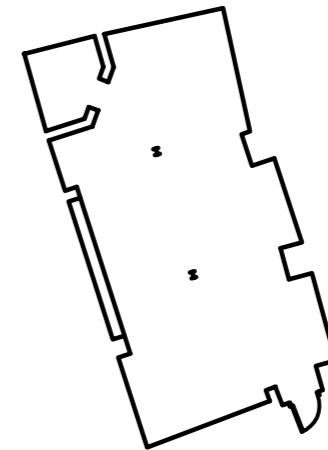

BASEMENT



Rev Amendments  
By / Date / Checked / Date

Client MLC  
Project Vine Hill  
London

Title General Layout

Designer S Taylor  
Date 10.7.03  
Scale 1:100  
Drawn by S Taylor  
Checked P Lovebeck