



THIRD FLOOR PLAN

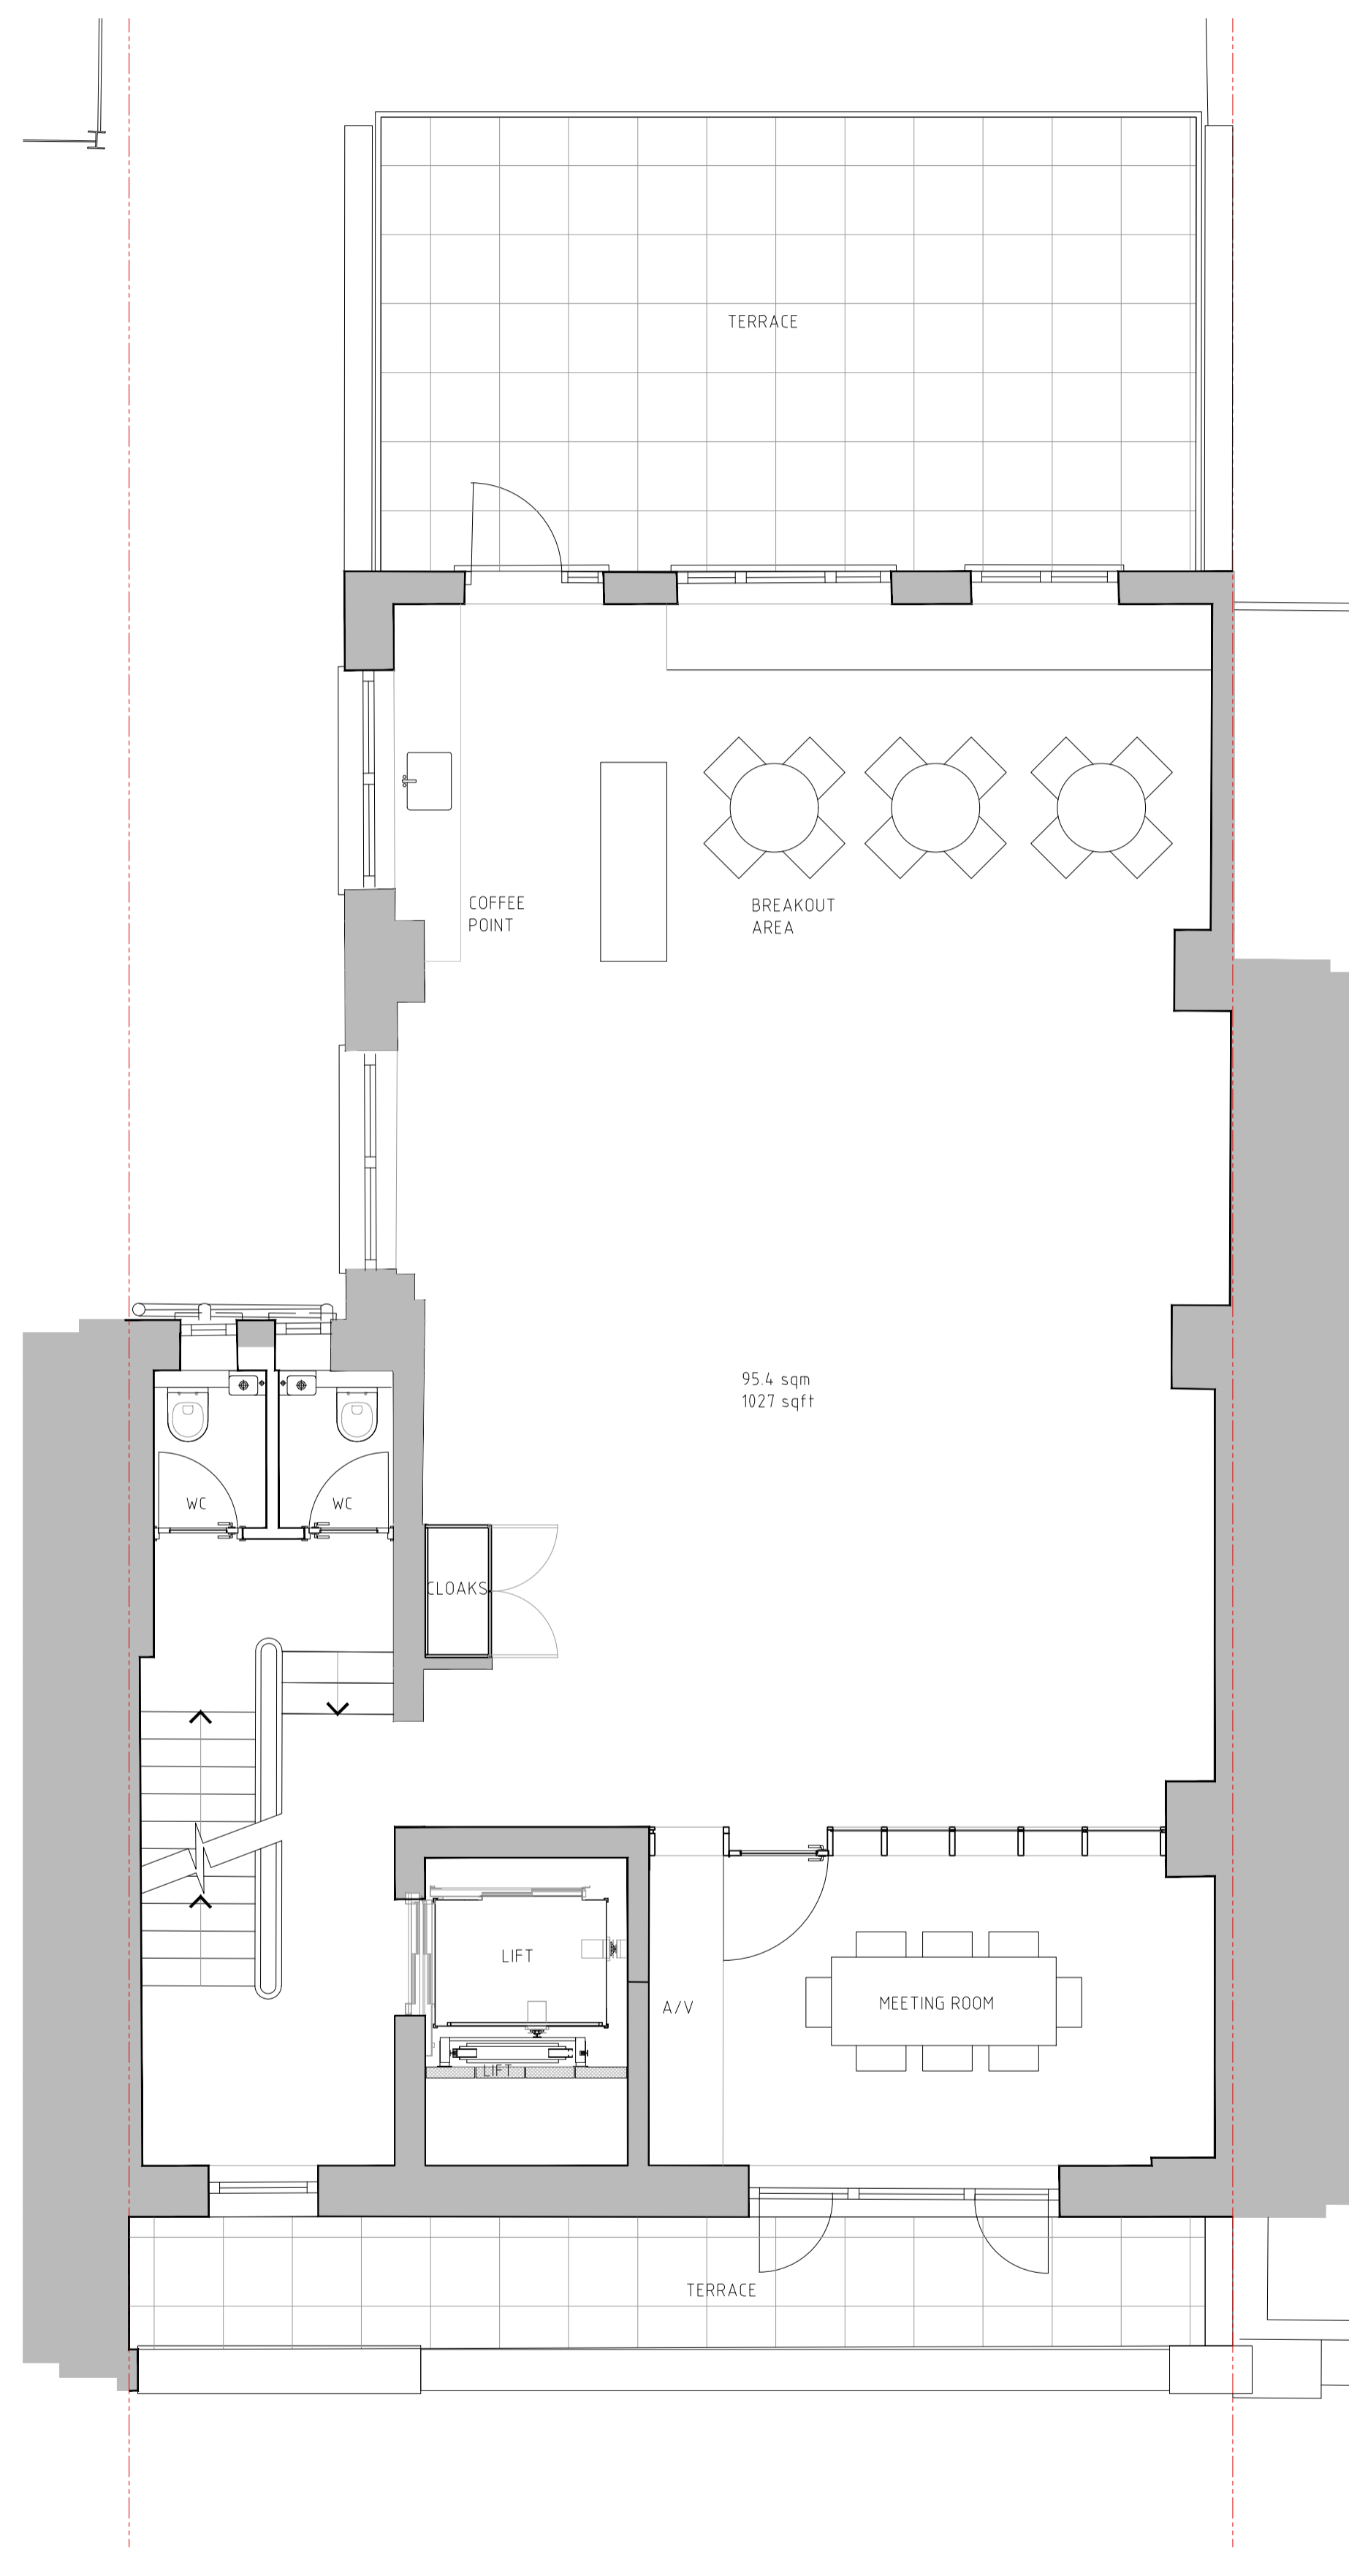

FOURTH FLOOR PLAN

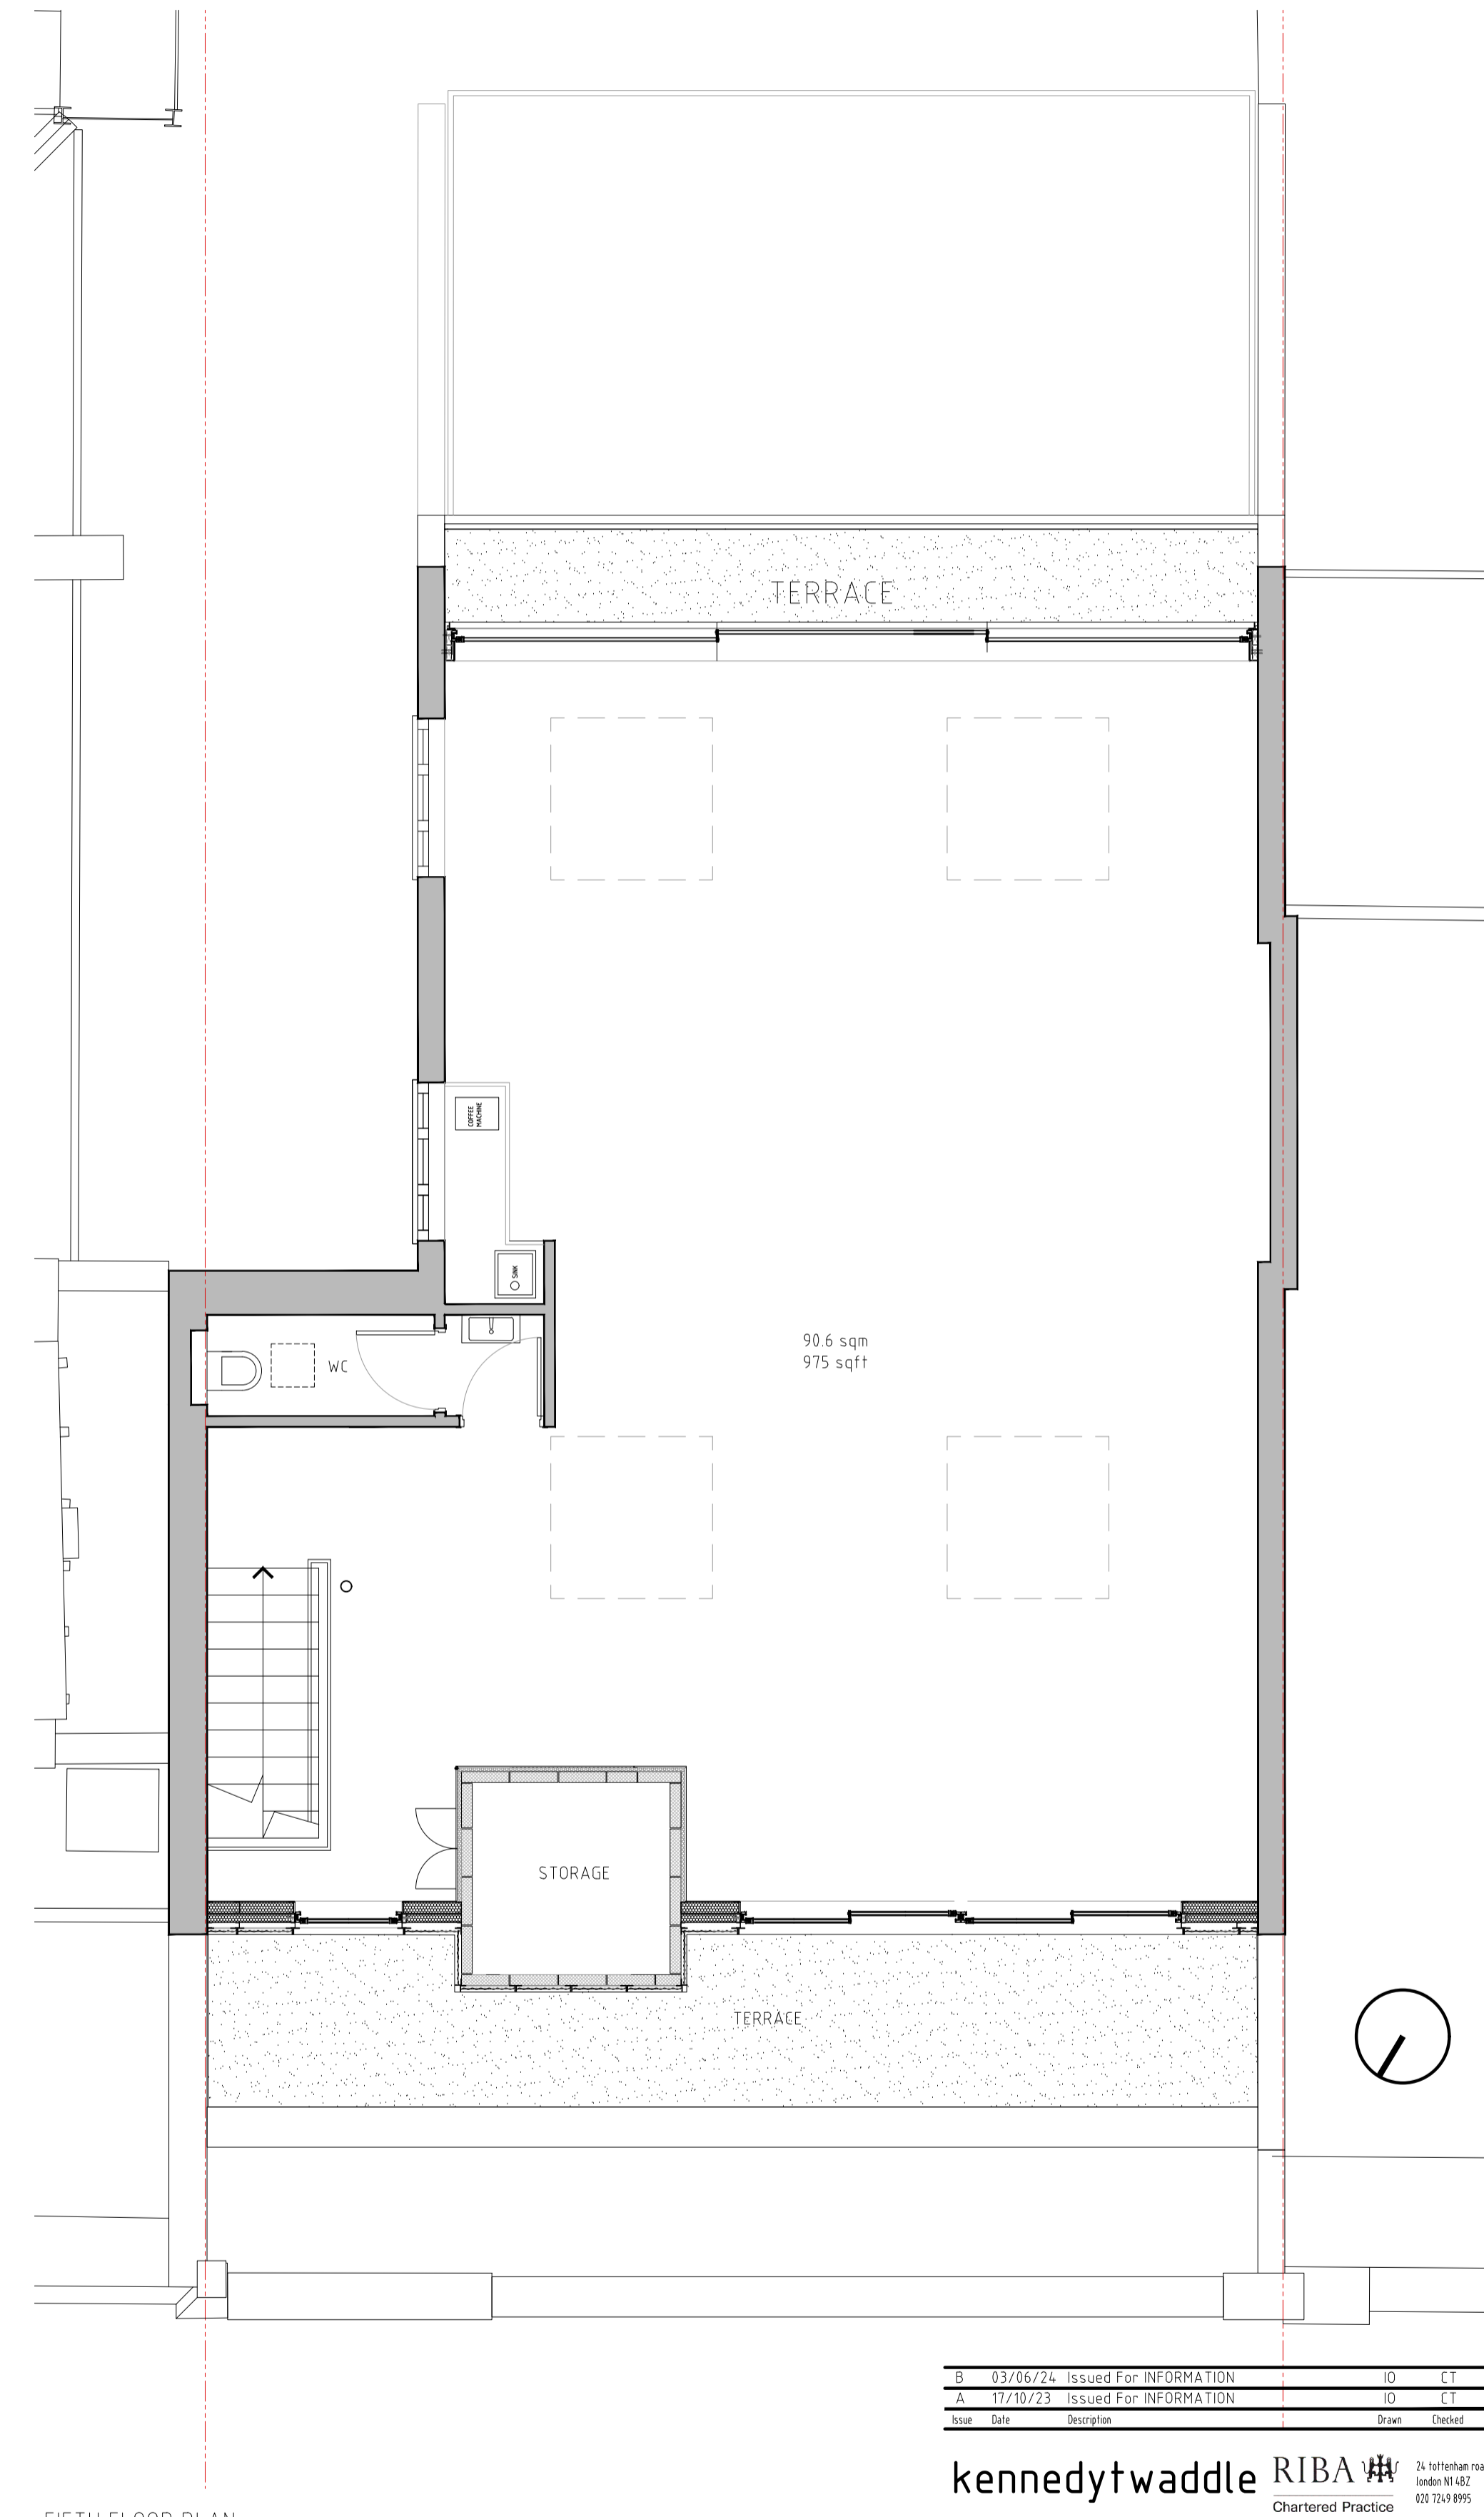

FIFTH FLOOR PLAN



B	03/06/24	Issued For INFORMATION	ID	CT
A	17/10/23	Issued For INFORMATION	ID	CT
Issue	Date	Description	Drawn	Checked

kennedywaddle RIBA Chartered Practice
 21 Tottenham Road
 London N1 6LZ
 020 7249 8995

Project: 21 - 22 GREAT SUTTON STREET
 Client: BEDROCK
 Title: 4th and 5th Floor Plans

Scale:	Date:	Job Number:	Type:	Draw Number:	Issue:
1:50 @ A1 1:100 @ A3	OCT 2023	KT/ECTY/05	SK	100	B