

NOTES

This drawing is protected by the Design Copyright Act 1988 and may not be copied or reproduced without consent.

Do not scale from this drawing. Dimensions are to be confirmed on site and subject to building control and statutory approvals.

Dimensions shown on these drawings are based on the best information available at the time of site check. If in doubt ask.

**THIS DRAWING IS INDICATIVE OF DESIGN INTENT ONLY.**  
Not created as a Construction drawing. Further investigation & detail to be added by a professional body before construction can start.


A

B

C


D

E

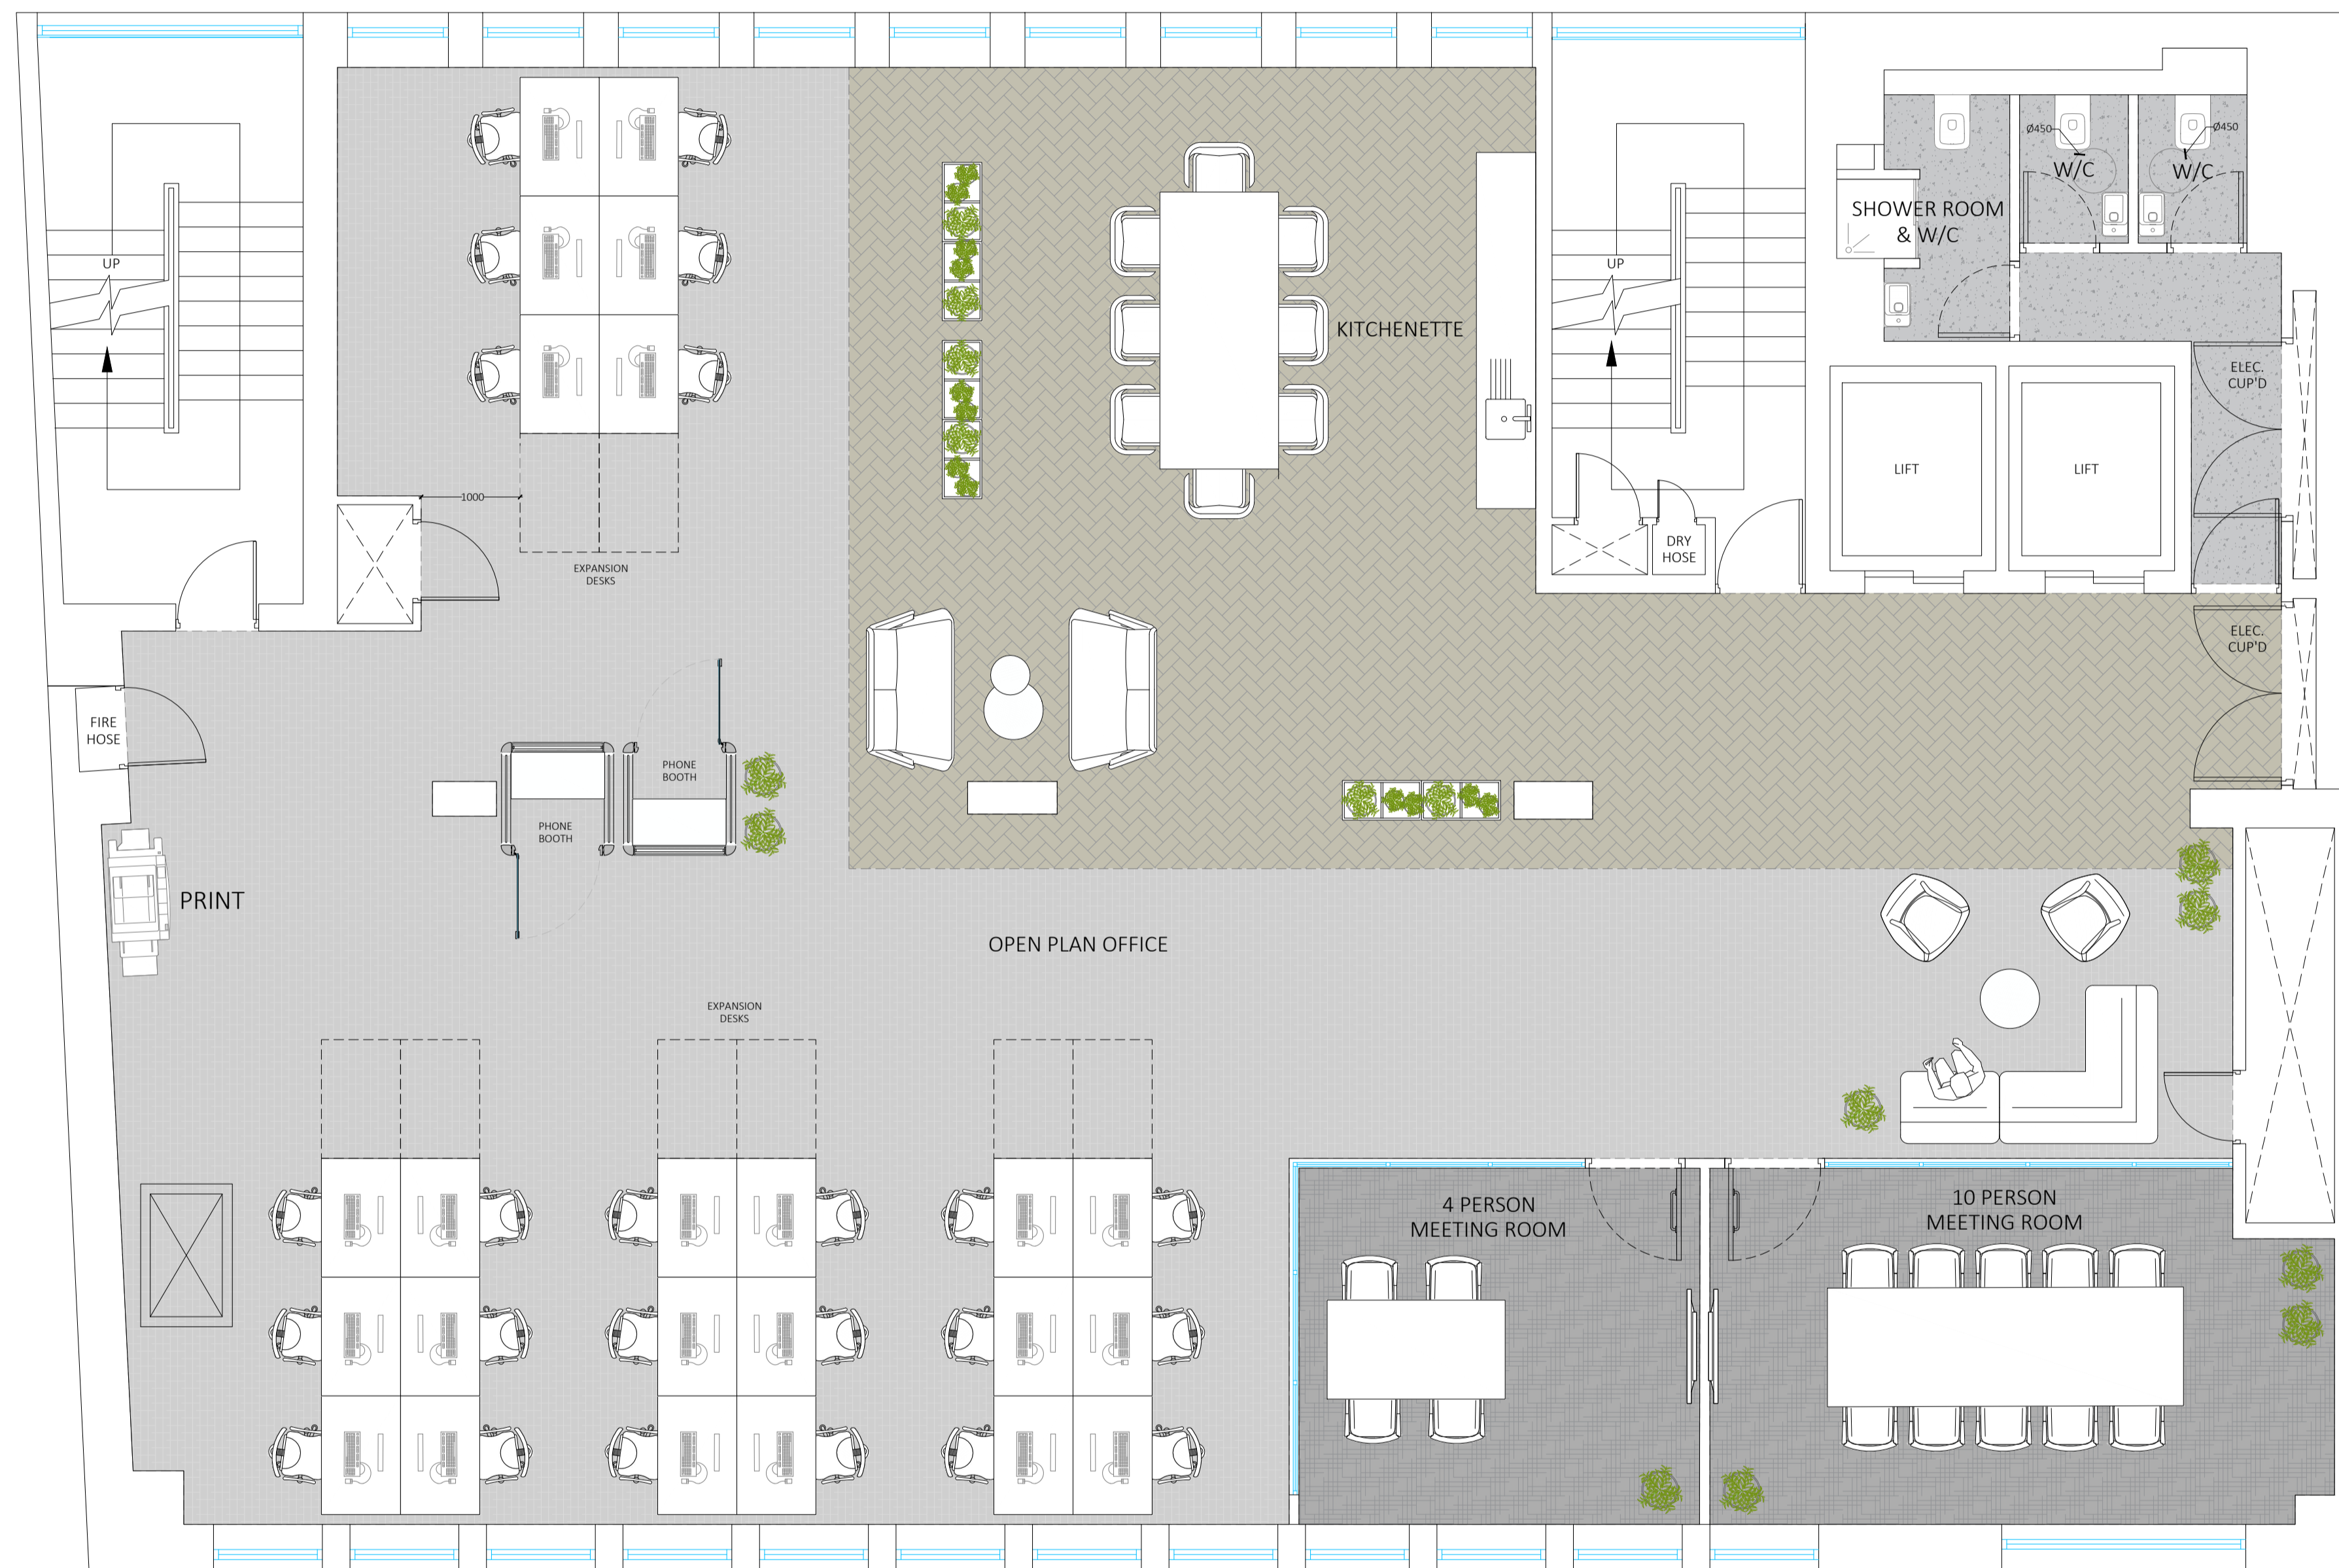

PROPOSED FLOOR

### PROPOSED OFFICE LAYOUT

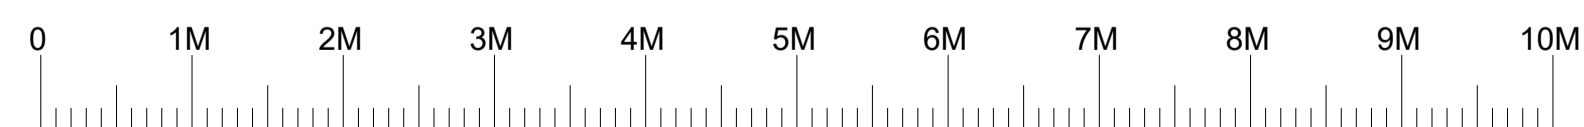

## CONSTRUCTION

REV	DESCRIPTION	DATE	Drawn / Checkd
D	DRAWING REVISED TO REMOVE LOBBY AFTER BC REVIEW	14.01.2025	CE/MJ
C	DOUBLE DOOR SET RELOCATED, X2 GLAZED OPTIONS	09.12.2024	CE/MJ
B	ISSUED FOR CONSTRUCTION	27.11.2024	CE/MJ
A	DRAWINGS REVISED TO REMOVE LOBBY	11.10.2024	CE/MJ
*	FIRST ISSUE	24.09.2024	CE/MJ

WB24\_3211\_06-06-REV D

PROPOSED LAYOUT  
6TH FLOOR

PURPOSE OF ISSUE: CONSTRUCTION STATUS: C SCALE @ A1: 1:50 REVISION: D

CLIENT: INSIGHT SURVEYORS PROJECT: FLEET ST 6TH FLOOR

ADDRESS: 167 FLEET STREET, LONDON EC4A 3EA

