

Ceiling Height: - Sill Height: -

NO.	DATE	REVISIONS	BY

PROPOSED

APPROVED BY: DATE:



1 FORE STREET, LONDON EC2Y 5EJ
hello@studio11interiors.com


Client:
QADRE


Site Address:
8-12 LEEKE STREET, KINGS CROSS
LONDON
WC1X 9HU

Title:
GROUND FLOOR
GENERAL ARRANGEMENT

Drawn:	PB	Scale:	1:50@A1
Sqm/sqft	/	Date:	29/08/18

1271	GF	GA	D
Project No	Floor	Detail	Rev

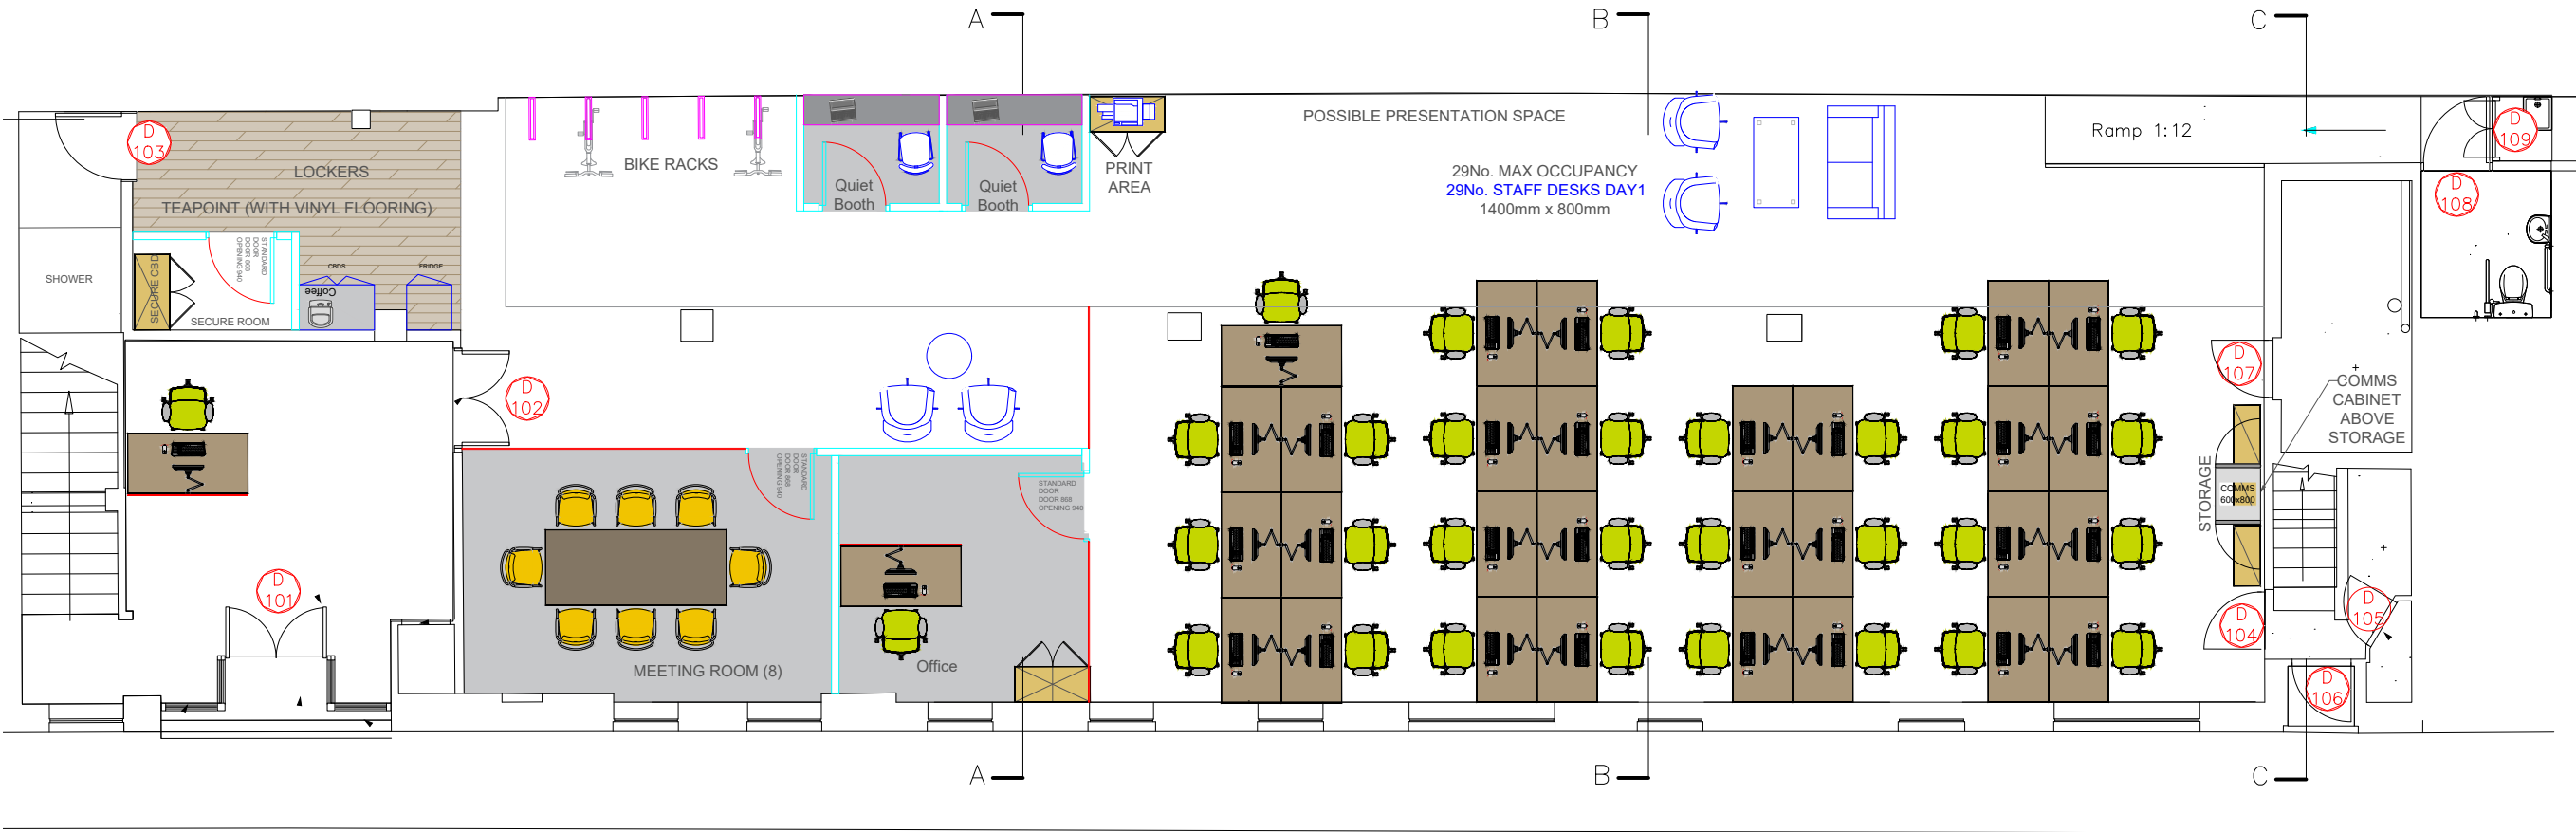

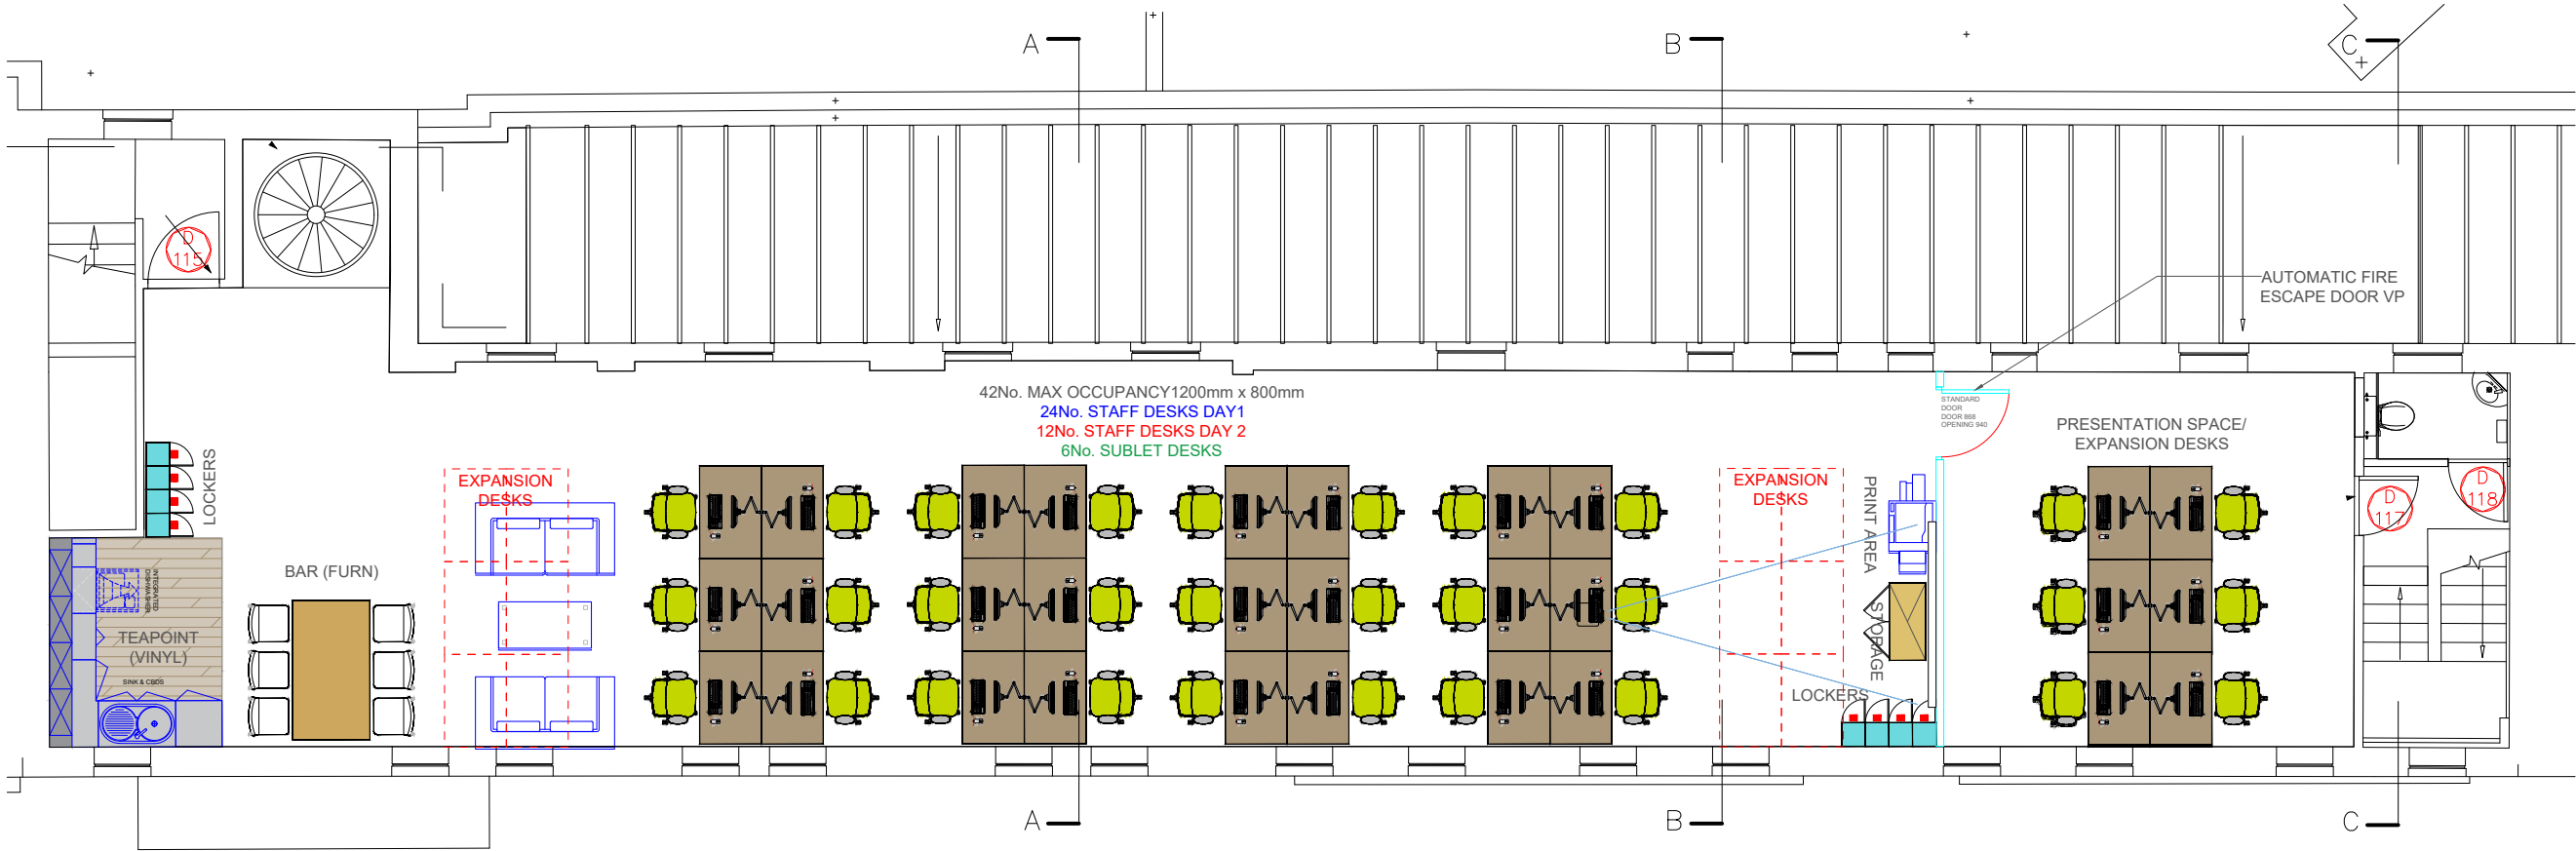

THIS DRAWING IS NOT TO BE SCALED

This drawing is the property of Studio11 Interiors and may not be copied or reproduced without consent. All dimensions must be checked on site before commencing work. Studio11 Interiors asserts full Intellectual Property Rights in connection with designs, layouts and information contained within this drawing. Rights are transferred to the named client only upon receipt of full agreed payment in connection with services provided.

Ceiling Height: - Sill Height: -

NO.	DATE	REVISIONS	BY

PROPOSED

APPROVED BY: DATE:



1 FORE STREET, LONDON EC2Y 5EJ
hello@studio11interiors.com

Client: QADRE

Site Address: 8-12 LEEKE STREET, KINGS CROSS
LONDON WC1X 9HU

Title: FIRST FLOOR
GENERAL ARRANGEMENT

Drawn:	PB	Scale:	1:50@A1
Sqm/sqft	/	Date:	29/08/18

1271 Project No	FF Floor	GA Detail	D Rev
--------------------	-------------	--------------	----------